


# ADC - SF Safety door

Flush glazed narrow line door system

Structural support not included

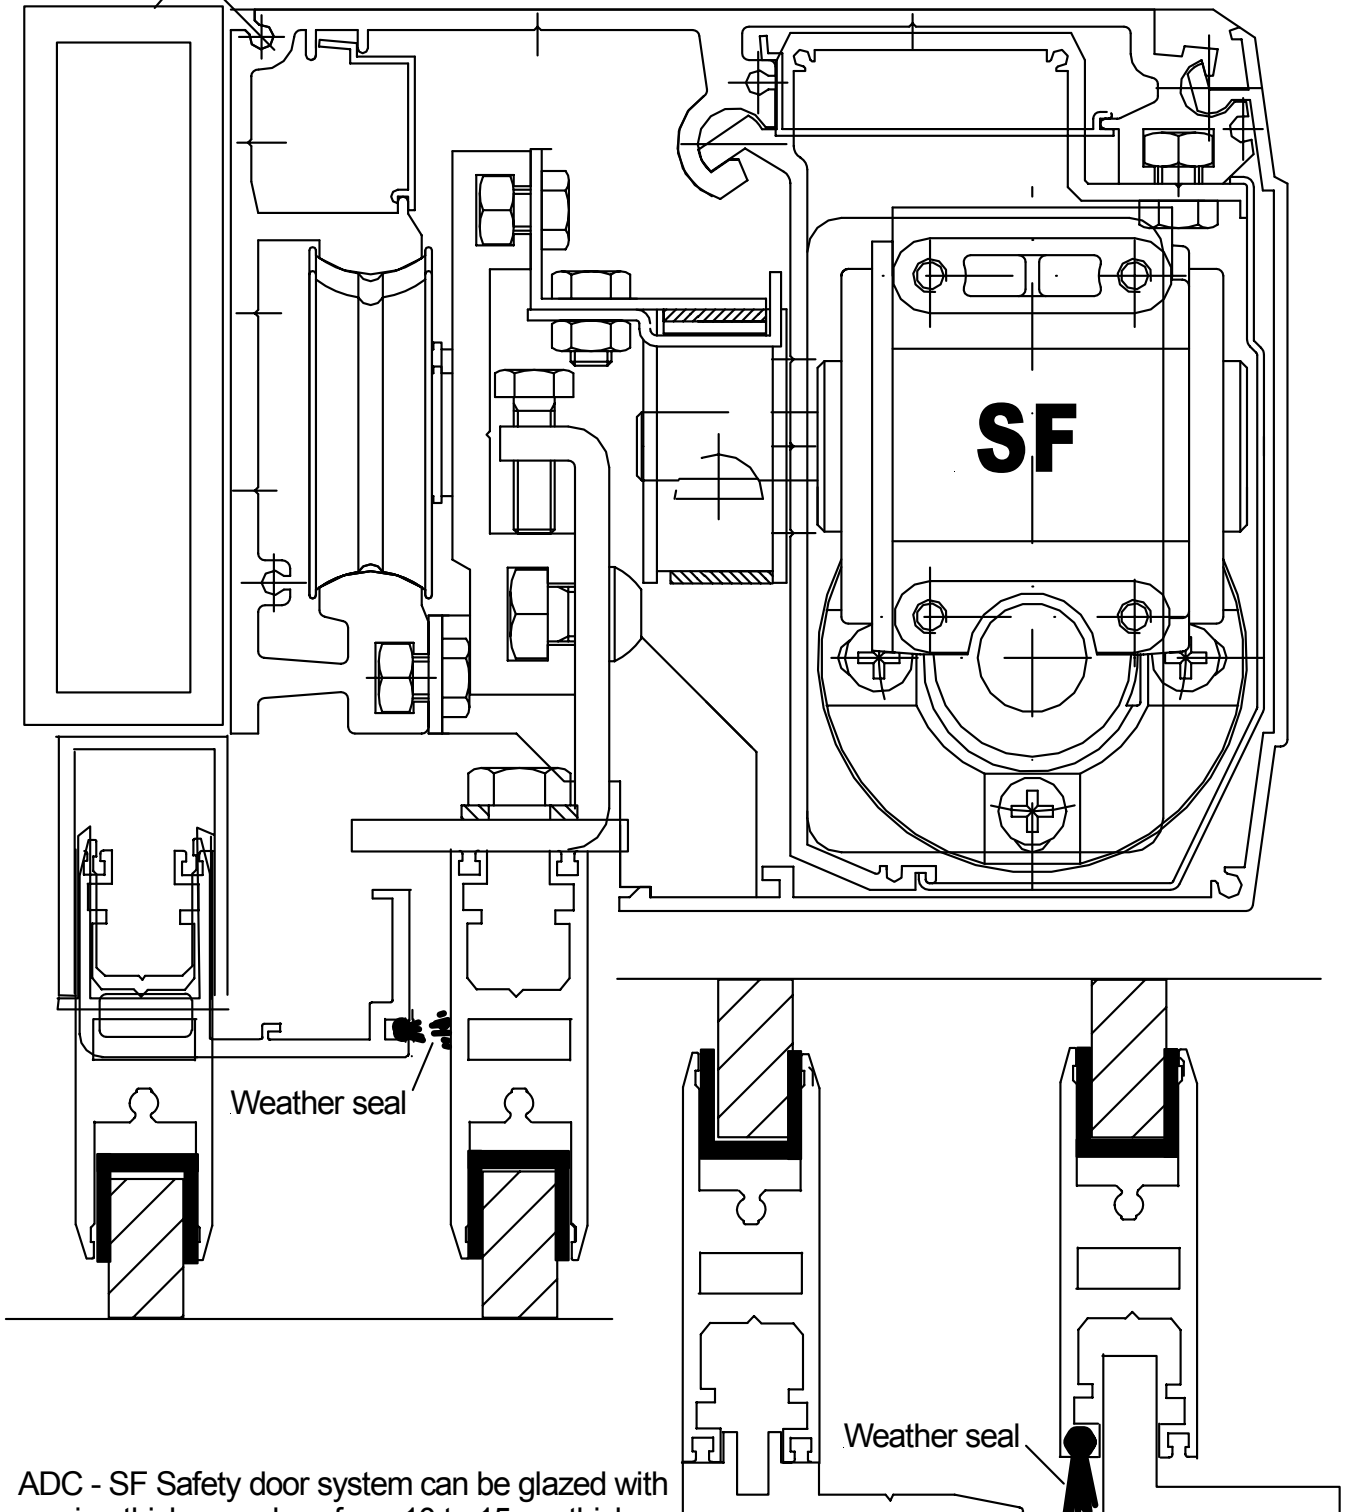

ADC - SF Safety door system can be glazed with varying thickness glass from 10 to 15mm thick depending on wind load and size of door panels. Check with ADC glass tech data bulletin for details.

Full size